



SOUTHWEST ELEVATION
SCALE 1/8" = 1'-0"

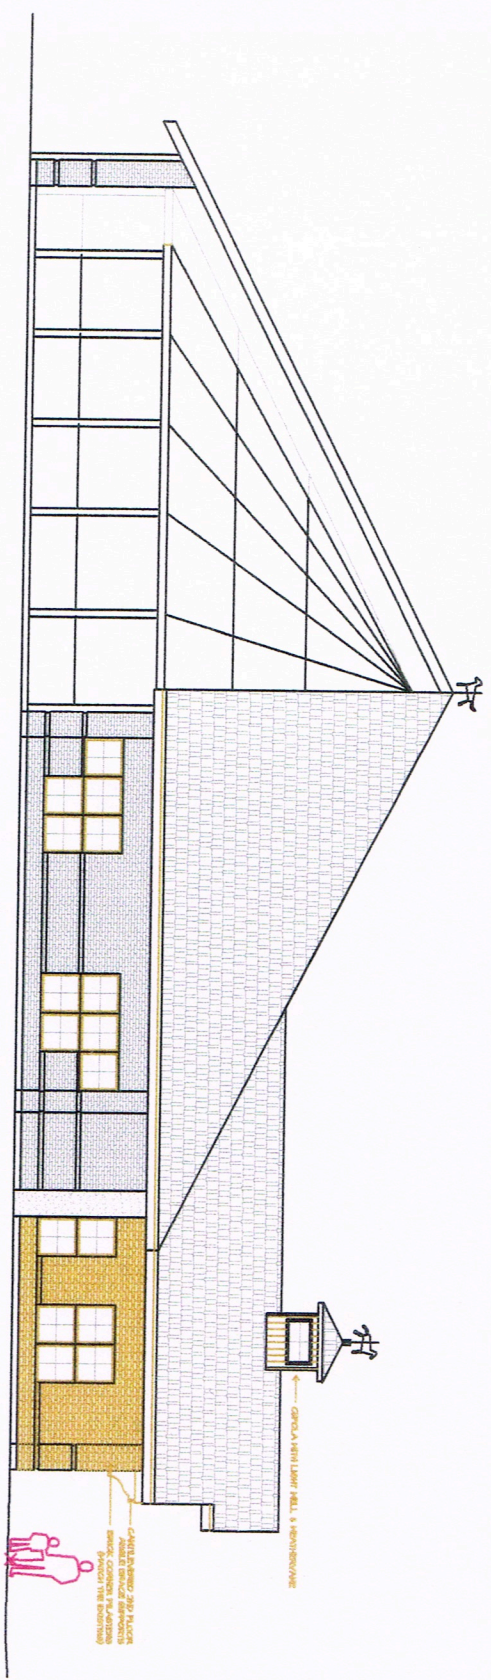

NORTHEAST ELEVATION
SCALE 1/8" = 1'-0"

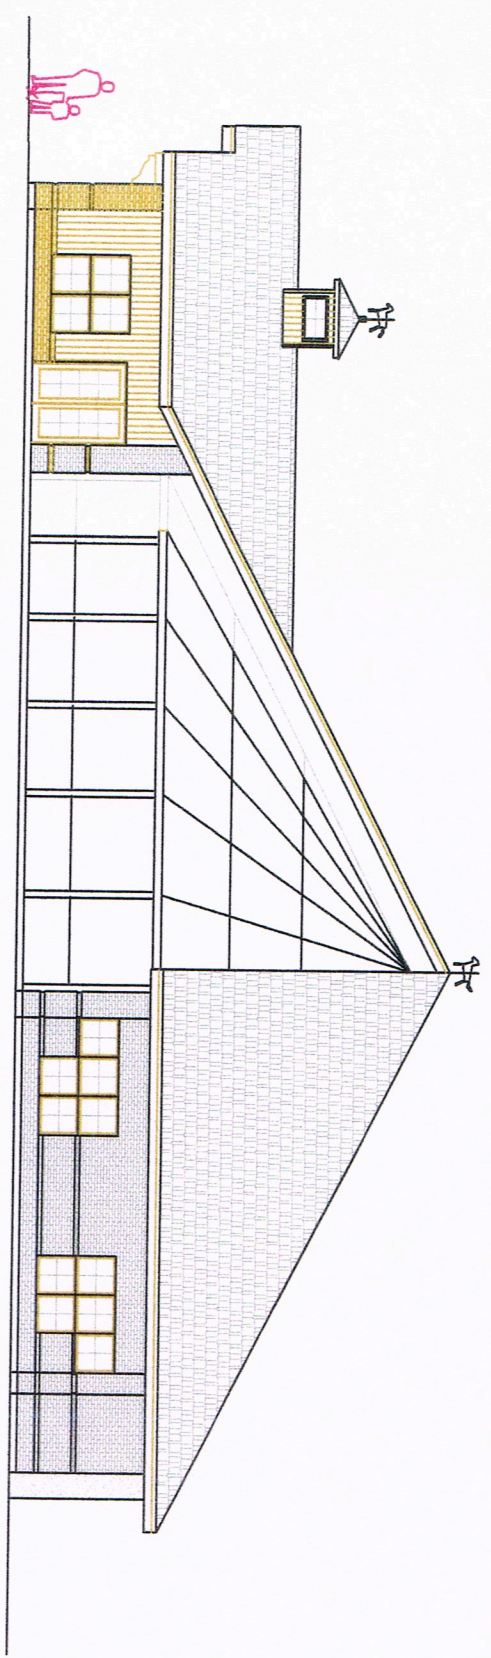

A PONY BARN ADDITION FOR
A CAROUSEL FOR MISSOULA
MISSOULA, MONTANA

J. KIRBY
ARCHITECTURE
MISSOULA, MONTANA

301 WEST FRONT ST.
MISSOULA, MT 59701
406.323.4444

